
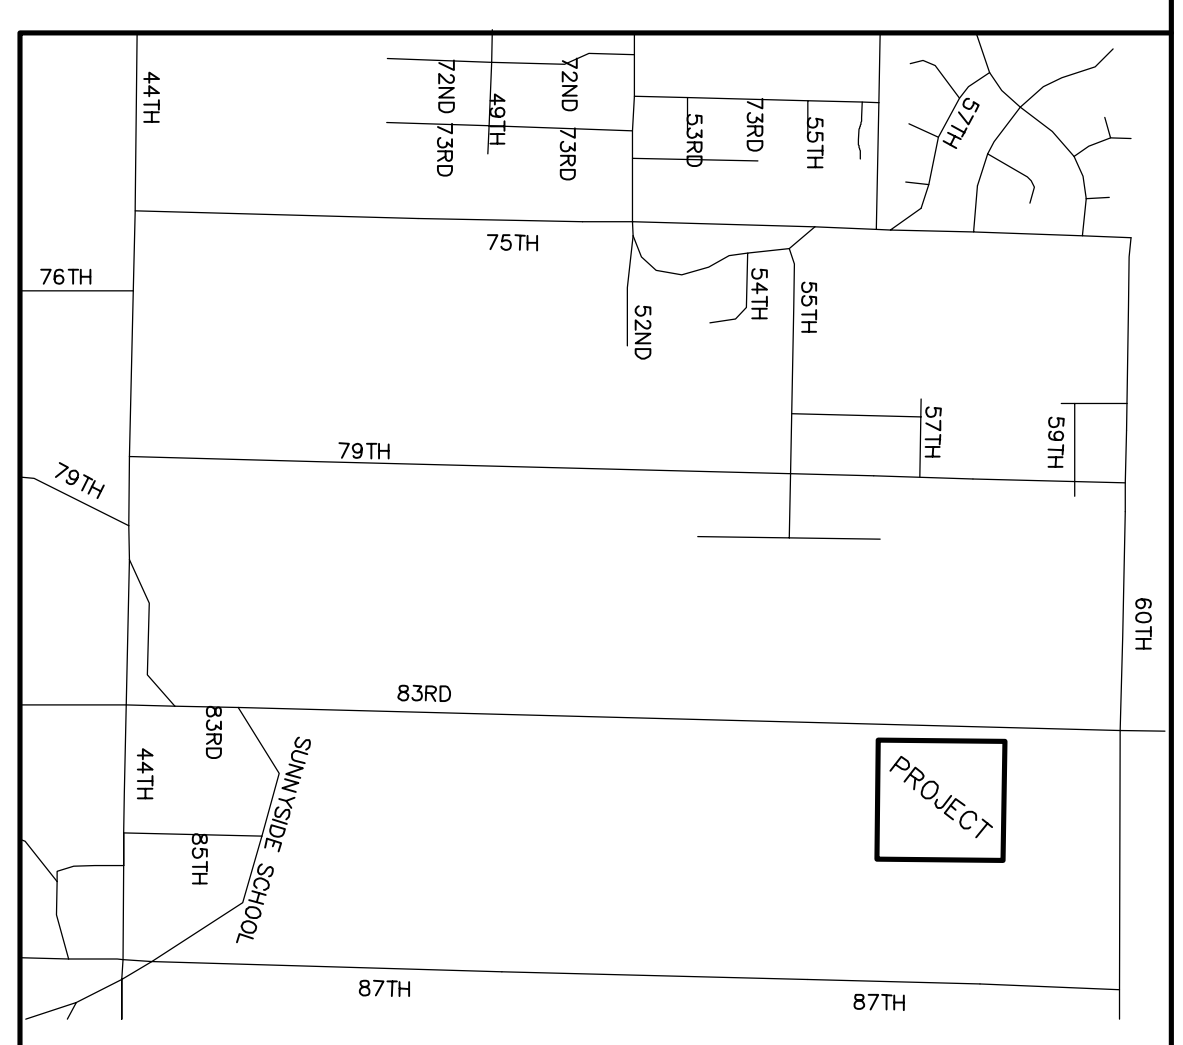
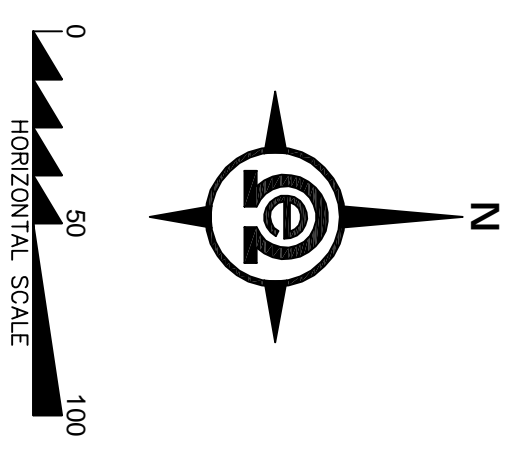


KENLEY EAST

NW 1/4, NW 1/4, SEC. 36, TWN. 30N, RNG. 5E, W.M.

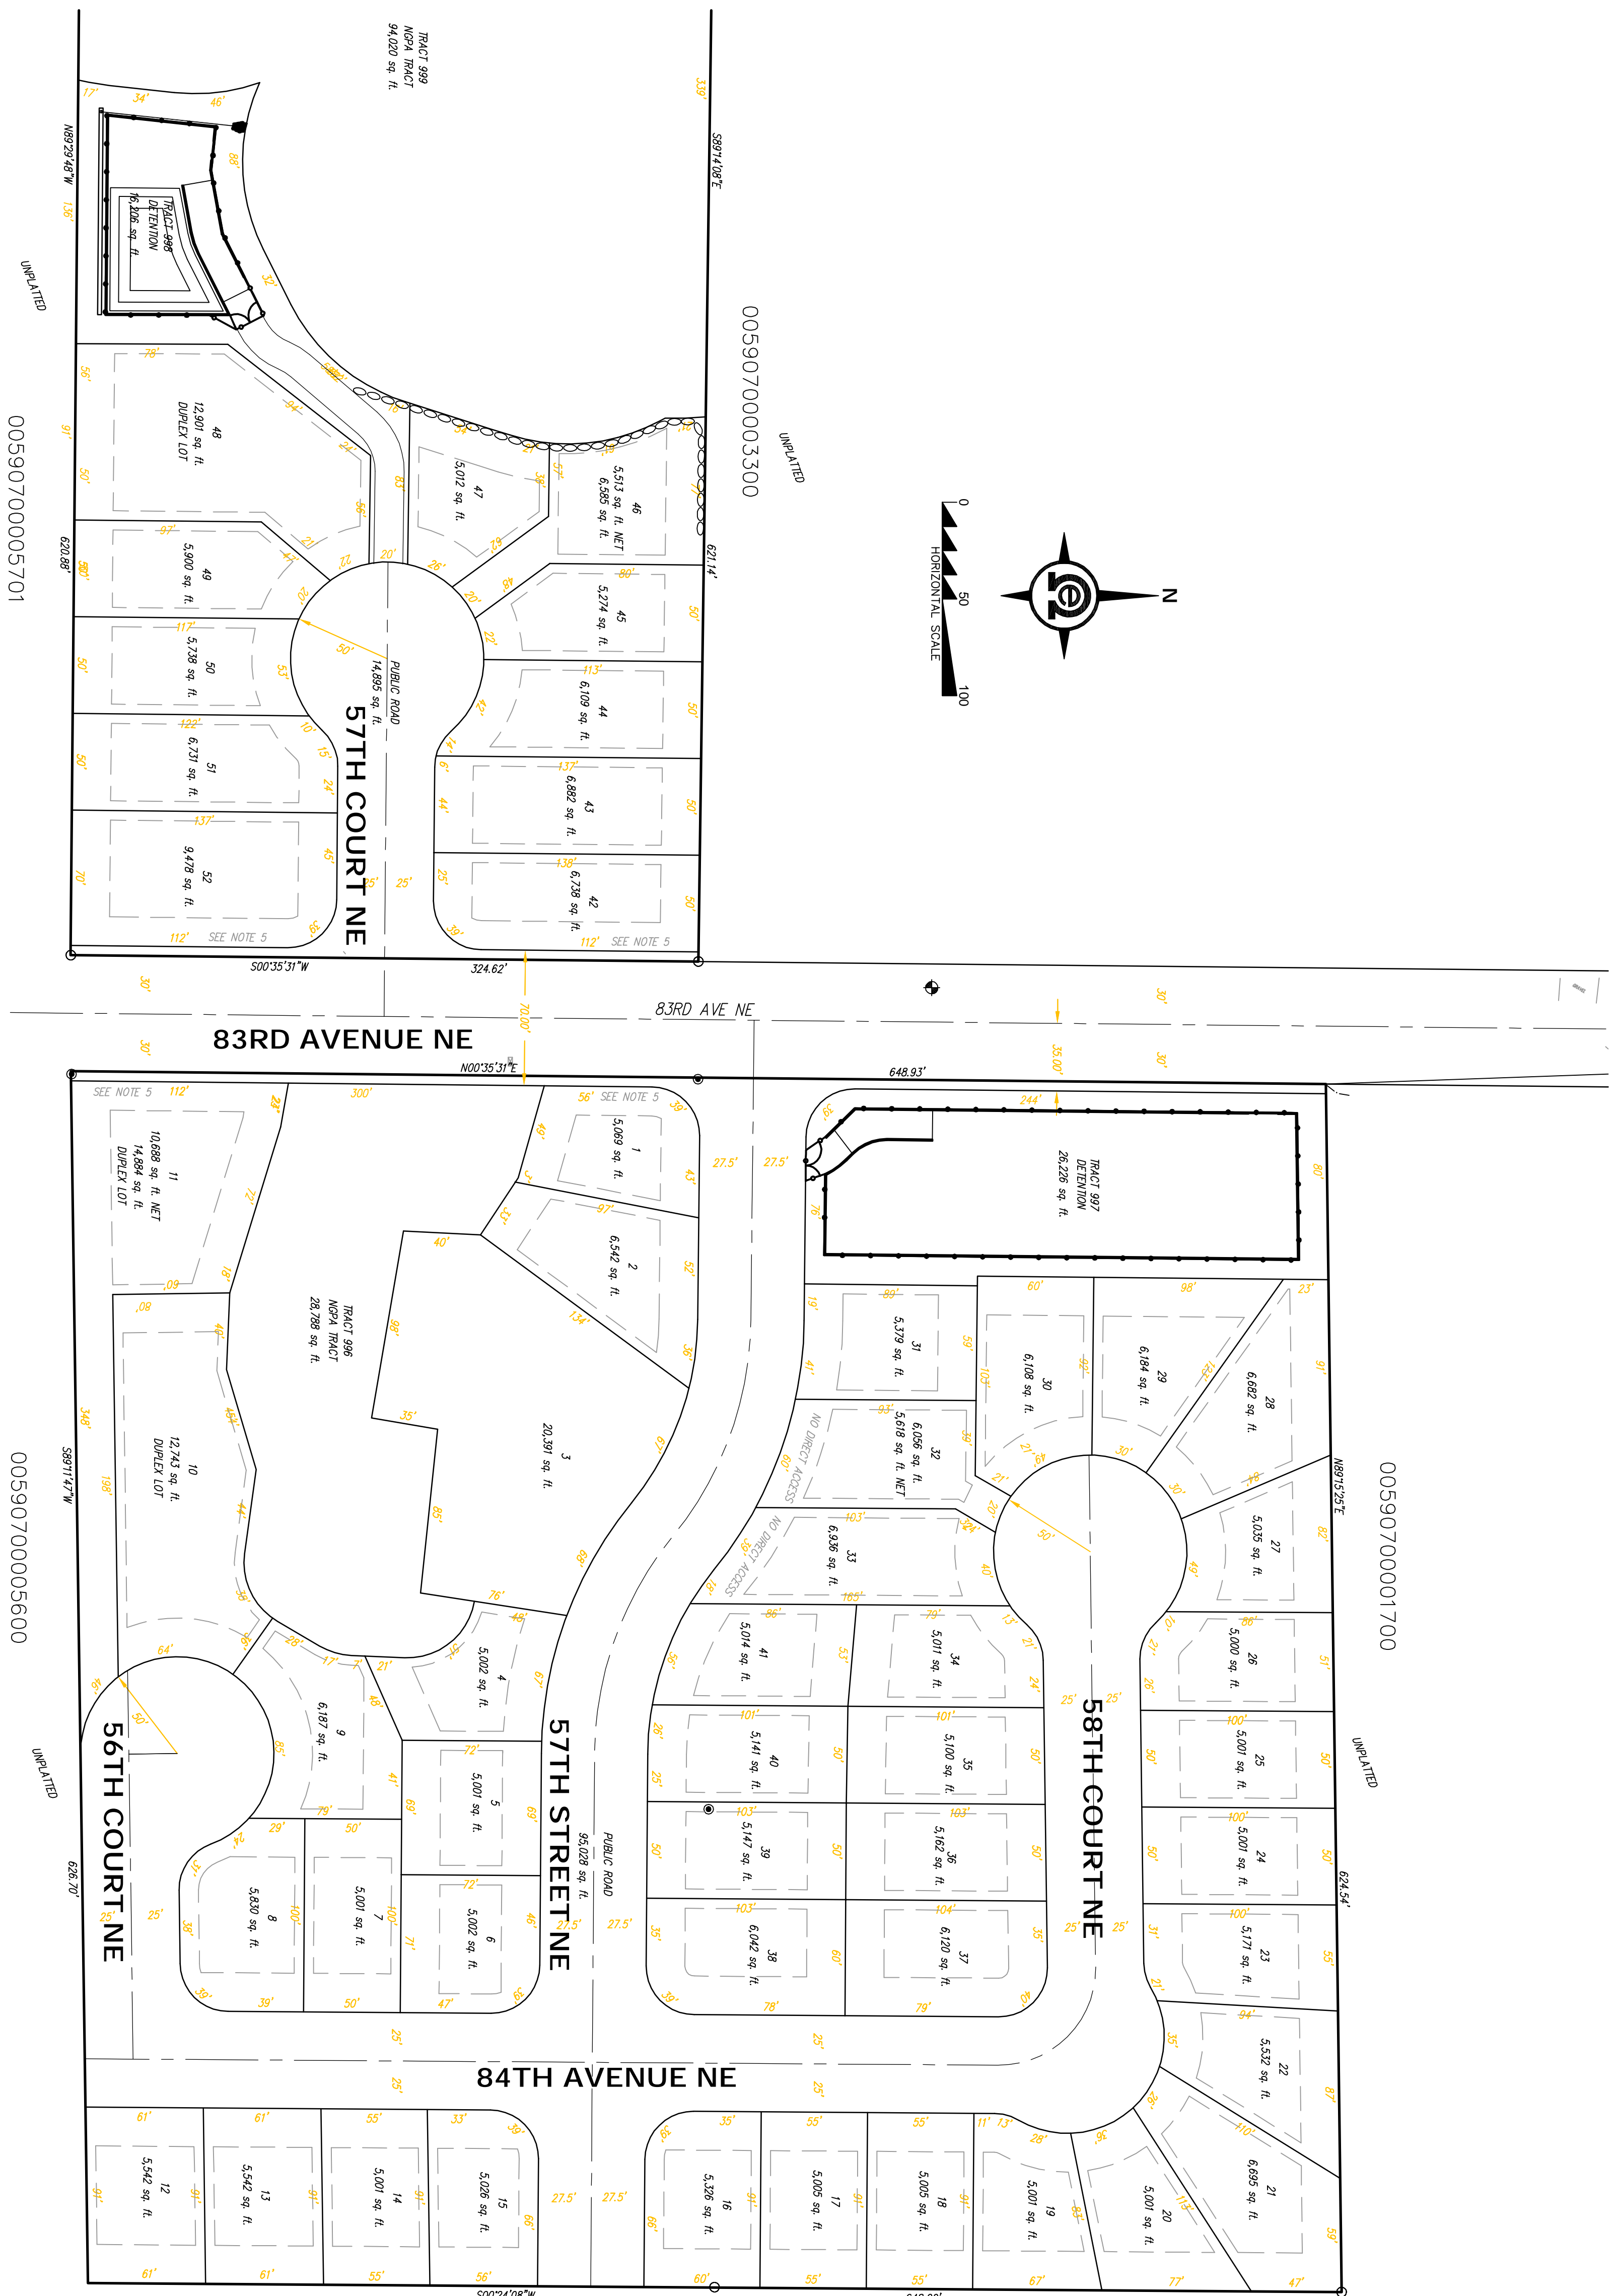

00590700004200
00590700004201

00590700003100

00590700005701


00590700001700

KENLEY EAST
PA07-007
Marysville, Washington
PORTION OF SECTION 36, TOWNSHIP
30 NORTH, RANGE 5 EAST, W.M.
2WD



2717 ROCKEFELLER AVE.
EVERETT, WA 98201
t 425.387.3820
f 425.259.1958

SITE EXHIBIT

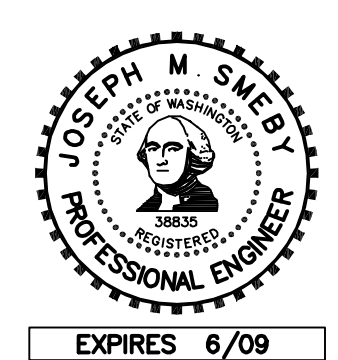

R#	DATE	DESCRIPTION	BY
1	6/08	REV. PER CITY REVIEW	JMS
2	5/08	REV. PER CITY REVIEW	JMS
3			
4			
5			
6			
7			
8			
9			
10			